



PRESPECTIVE REPRESENTATION

RENDERING MAY NOT MATCH ELEVATIONS OR PLANS AND IS STRICTLY
A REPRESENTATION OF 3D MODEL.

PROJECT: **COASTLINE HOMES**

STREET:

CITY:

ZIP:

SERIES: CUSTOM
MODEL: BLAIR (COASTAL)
LAYOUT: COVER SHEET ()

JOB NO.

0.00
SHEET NO.



FRONT ELEVATION

SCALE: N.T.S.

PROJECT: COASTLINE HOMES

STREET:


CITY:

ZIP:

SERIES: CUSTOM
MODEL: BLAIR (COASTAL)
LAYOUT: FRONT ELEVATION ()

JOB NO.

1.01
SHEET NO.

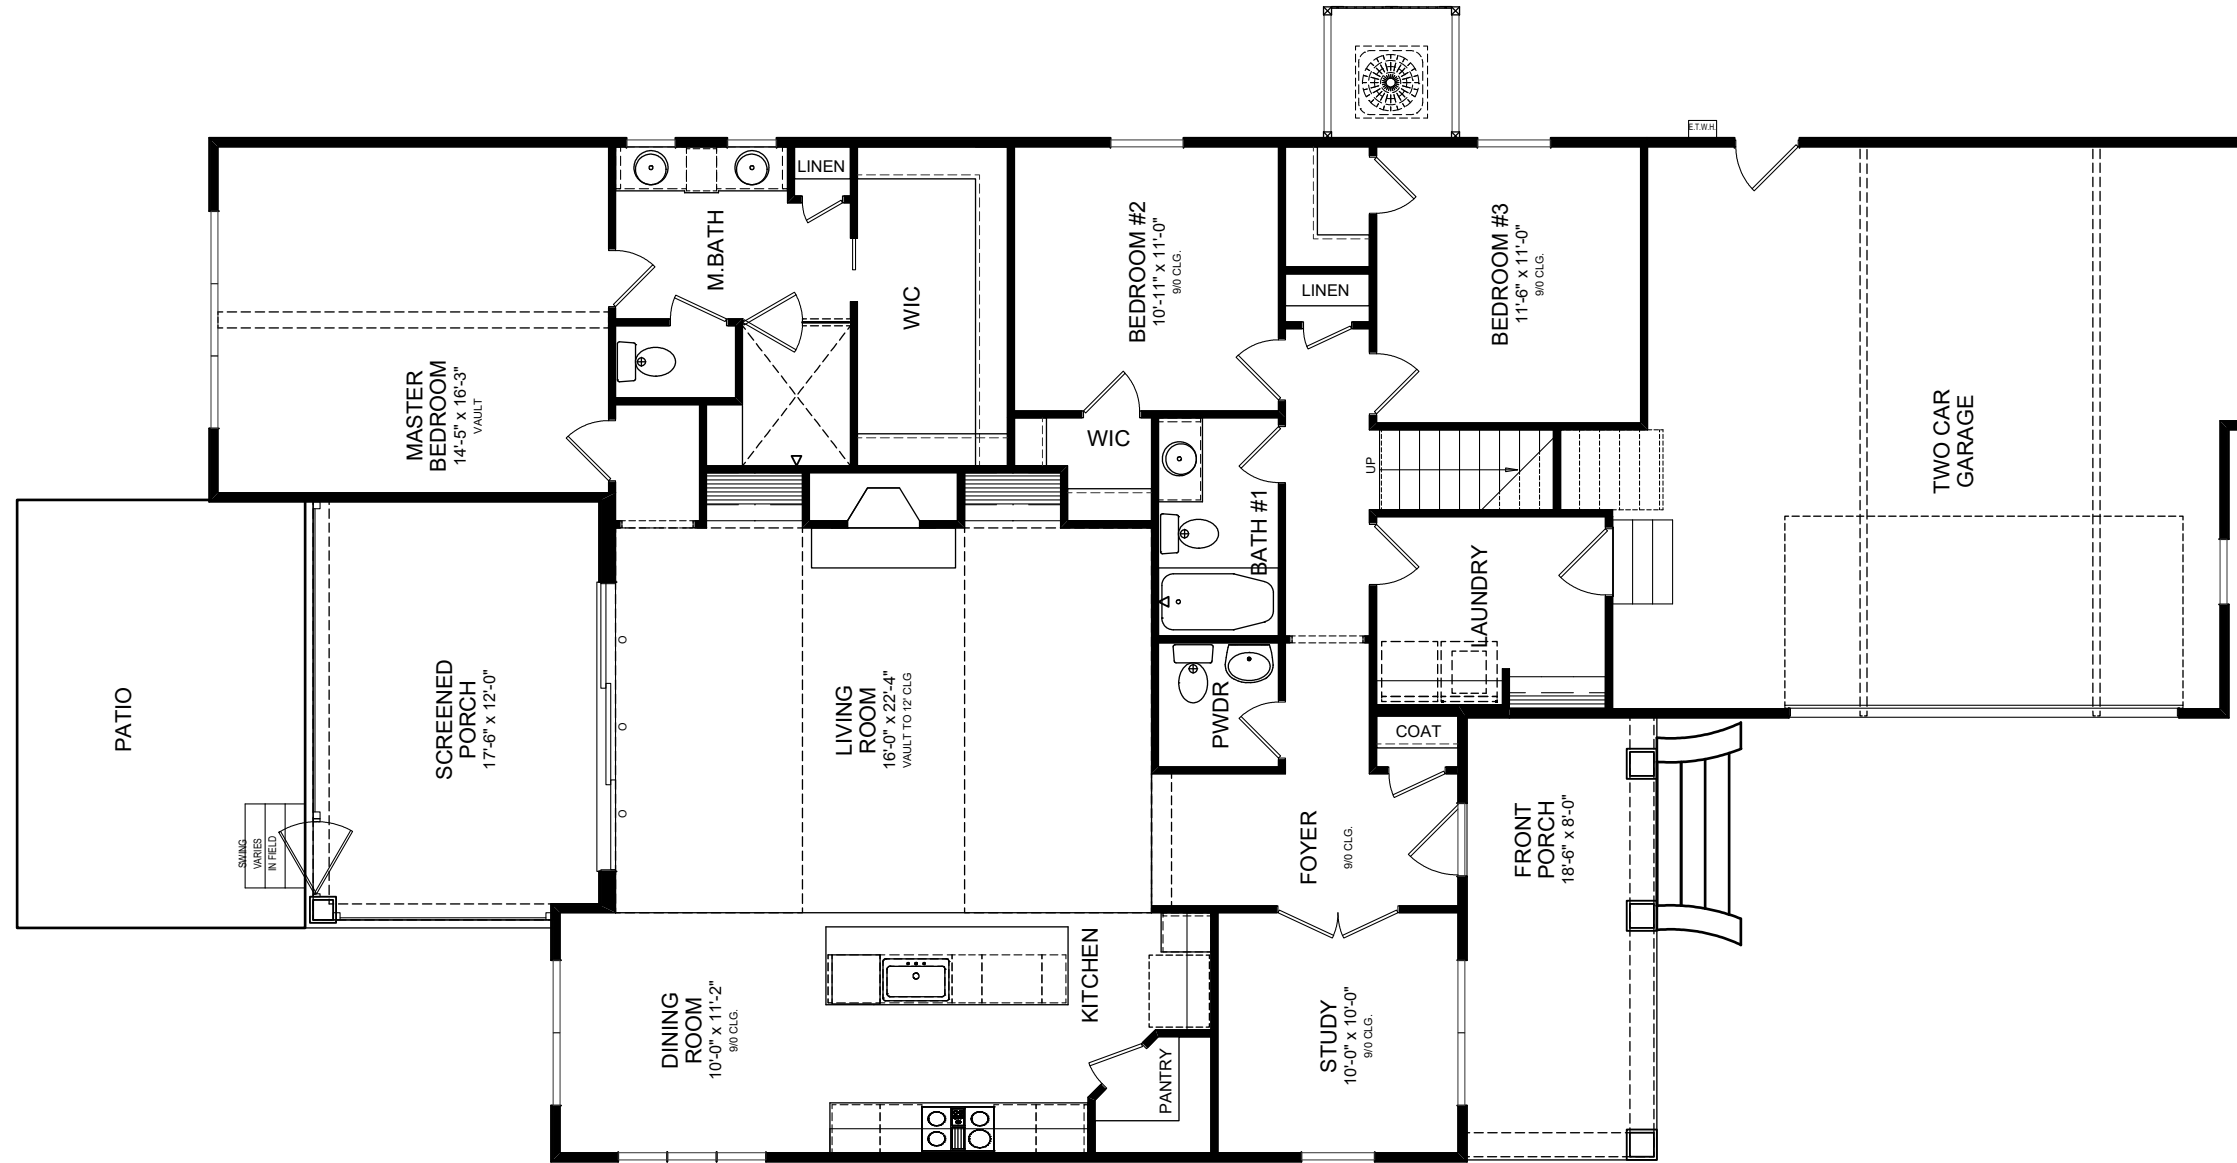


FIRST FLOOR PLAN ()

SCALE: N.T.S.

PROJECT: **COASTLINE HOMES**
 STREET:
 CITY:
 ZIP:

SERIES: CUSTOM
 MODEL: BLAIR (COASTAL)
 LAYOUT: FIRST FLOOR PLAN ()

JOB NO.
2.01
 SHEET NO.

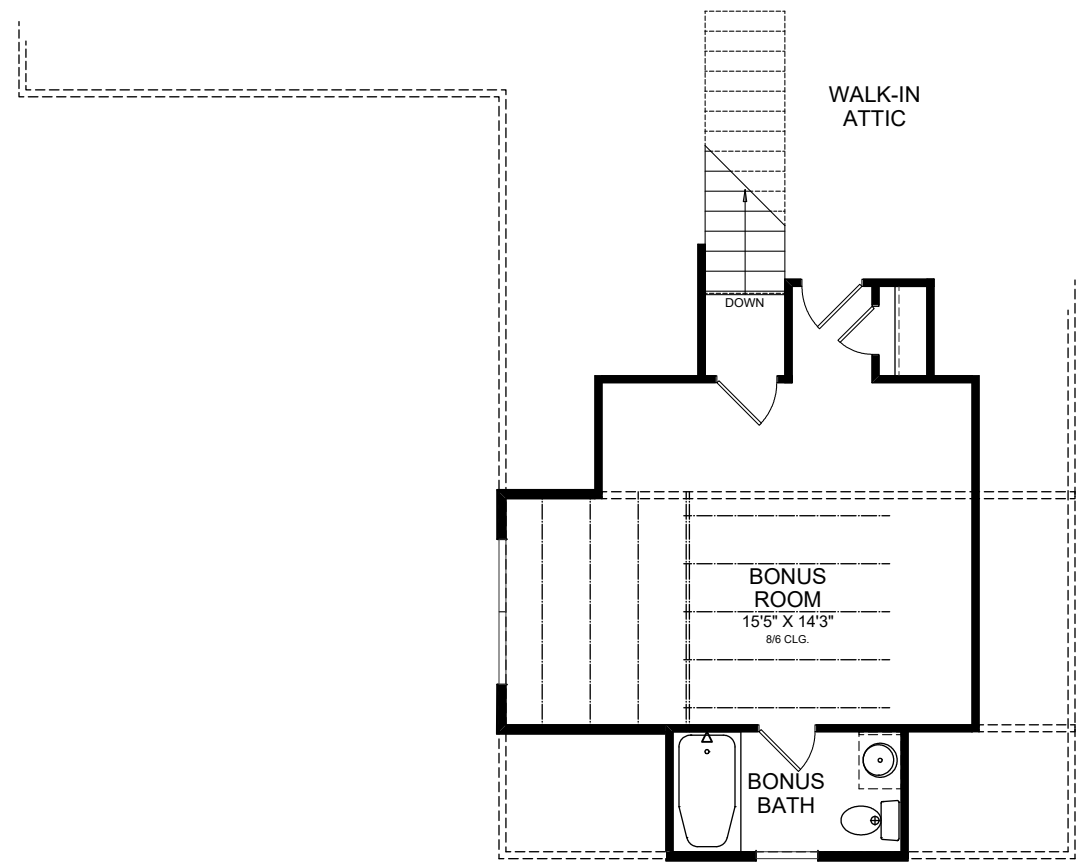

BONUS OPTION

SCALE: N.T.S.

PROJECT: COASTLINE HOMES
STREET:
CITY:
ZIP:

SERIES: CUSTOM
MODEL: BLAIR (COASTAL)
LAYOUT: BONUS ROOM FLOOR PLAN ()

JOB NO.

2.02
SHEET NO.